




SingularArch

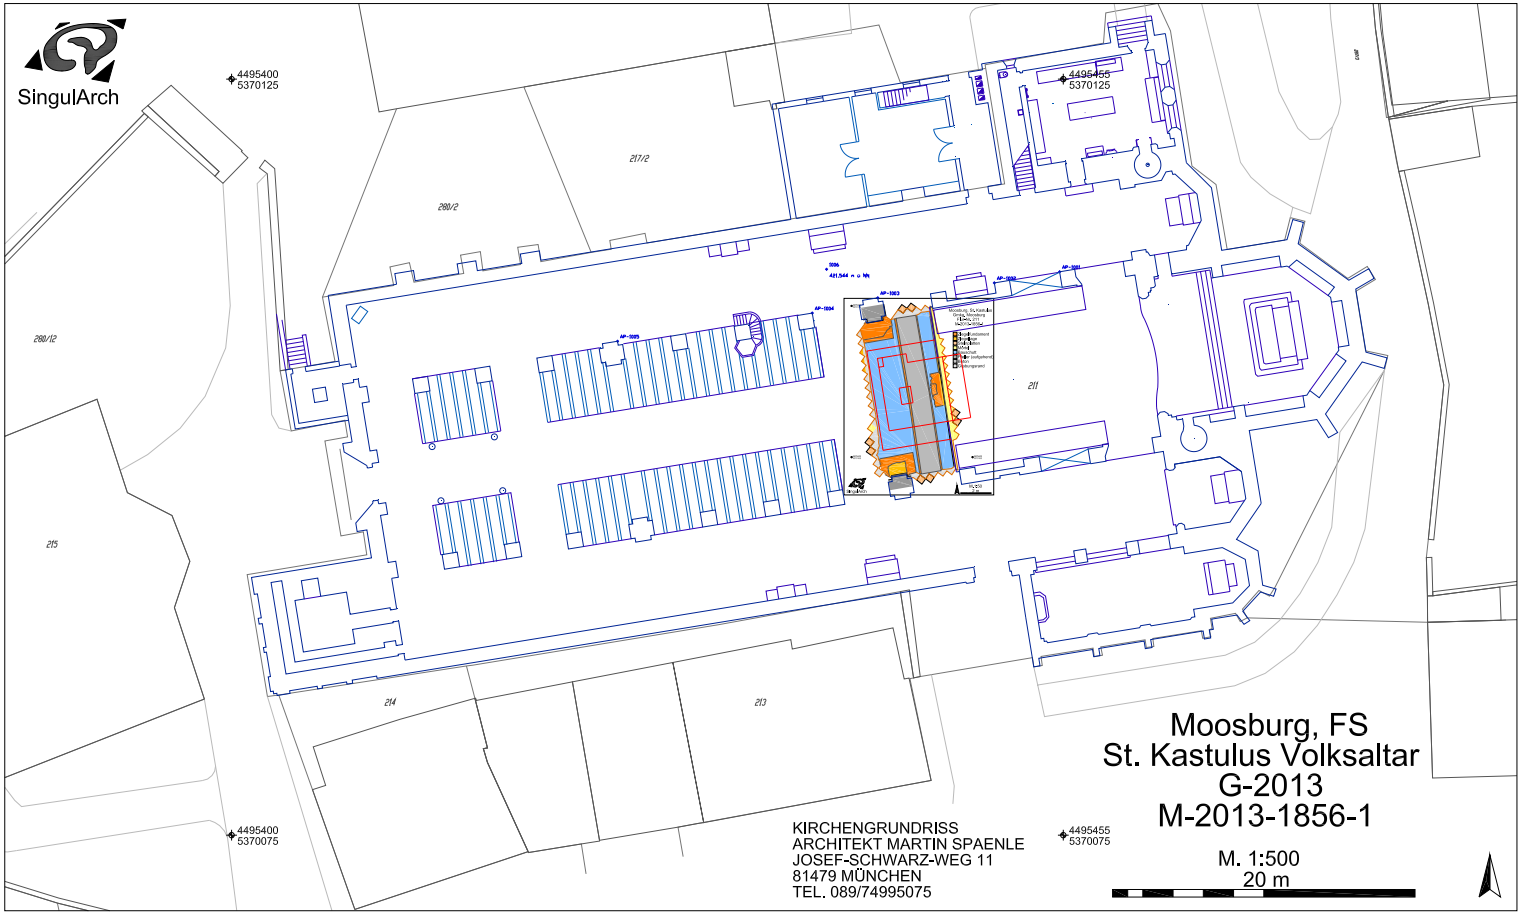

4495400
5370125

4495455
5370125

4495400
5370075

4495455
5370075

KIRCHENGRUNDRISS
ARCHITEKT MARTIN SPAENLE
JOSEF-SCHWARZ-WEG 11
81479 MÜNCHEN
TEL. 089/74995075

Moosburg, FS
St. Kastulus Volksaltar
G-2013
M-2013-1856-1

M. 1:500
20 m

